

January 13, 2026

IH-10: Heuermann Rd. to La Cantera Parkway 36-inch Water Main (Phase B)

CO-00889

Community Meeting


Tuesday, January 13, 2026

Makenzie Davis, P.E.

BGE, Inc. – Consulting Engineer

Byron Gipson

SAWS - External Relations

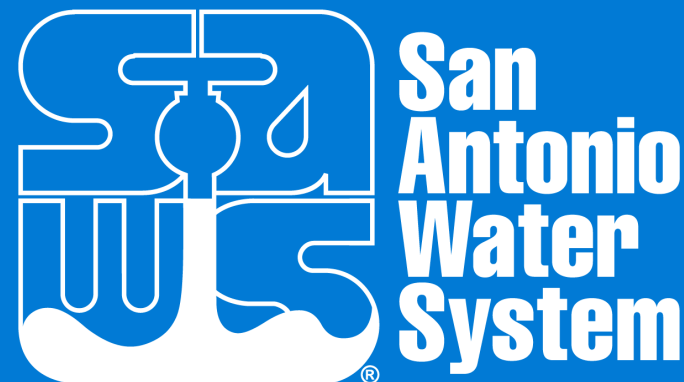

**PHASE A
TERMINATION POINT
PROJECT LIMIT**

HEUERMANN RD
MISSION PARK FUNERAL CHAPEL
RAYMOND RUSSELL PARK
HERON CRESTA BELLA
CRESTA BELLA
TOLLO
CAMP BULLS RD
CAMP BULLS
100-YEAR FLOODPLAIN
NORTH RIM CORPORATE CAMPUS
CROWNDRIDGE CENTER
PALAVERA RIDGE CONNECTOR RD
FERRARI DEALERSHIP
BRACAO STEAKHOUSE
OLD CAMP BULLS RD
SUNOCO RETAIL, LLC
OAK HILLS CHURCH
RIM DR
LEON CREEK
WORTH PKWY
THE RIM
LA CANTERA PKWY
ROCK PASS
LA CANTERA PKWY
LEON CREEK
SIX FLAGS FESTA TEXAS

LEGEND

PROP. 36-INCH WATER TRANSMISSION MAIN

PARCEL

SAWS IH-10 BOOSTER STATION PROJECT LIMIT

LA CANTERA PKWY 36-INCH WATER MAIN (PHASE B) PROJECT VICINITY

0 500' 1000'
SCALE: 1" = 1000'

N

Project Overview

Purpose:

- This project is part of a multi-phased effort to improve pressure and reliability of water delivery to this rapidly developing area.

Pipe Diameter: 36 Inch

Pipe Material: Steel

Total 36-Inch Pipe Installation: 15,234 LF

- Trenchless ~43%
- Open Cut ~57%

Project Timeline

Construction Start: Q1 2026


Construction End: Q4 2028

Total Duration: 1030 days

This is the total duration. Actual time spent at a specific location will be less.




Project Areas

Raymond Russell Park to Old Camp Bullis Rd

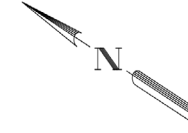


Legend

Project Area

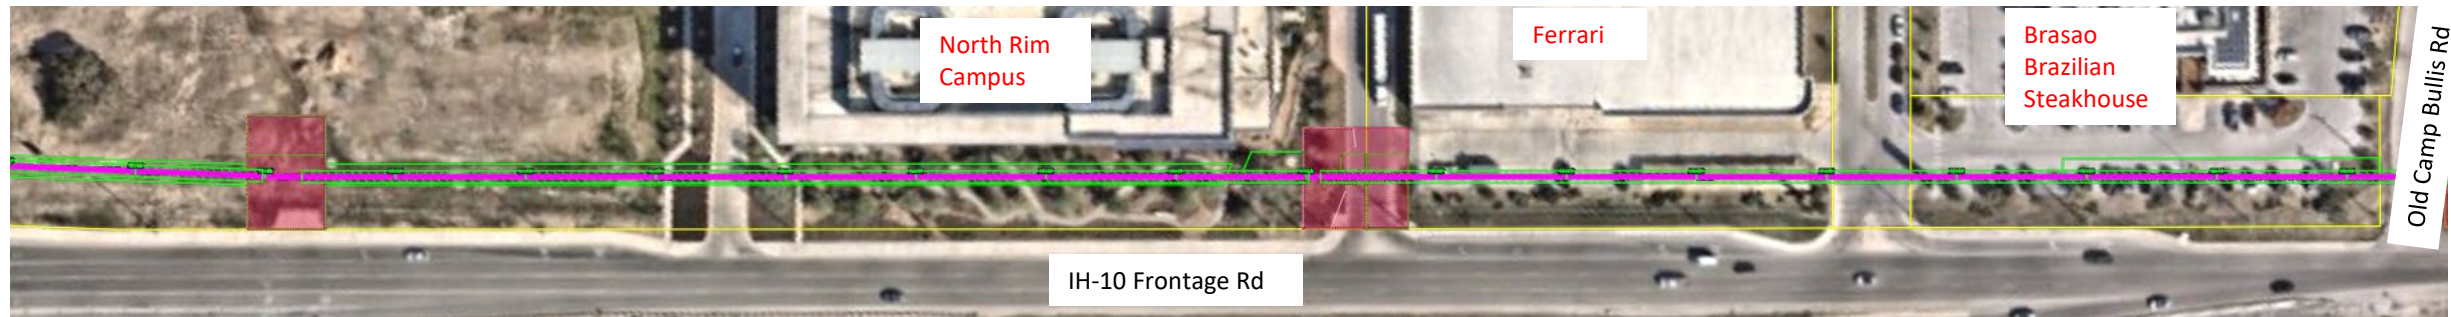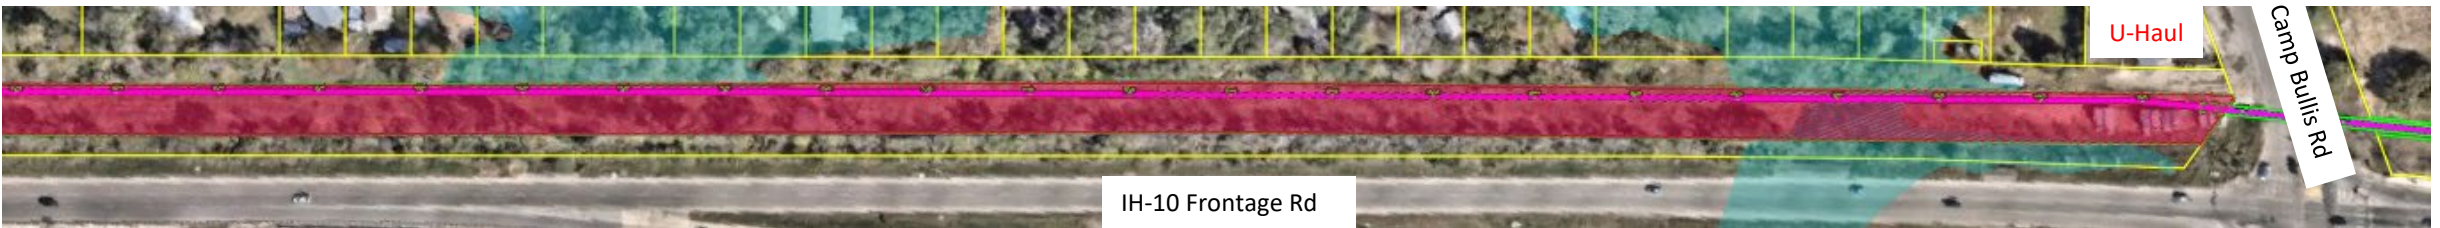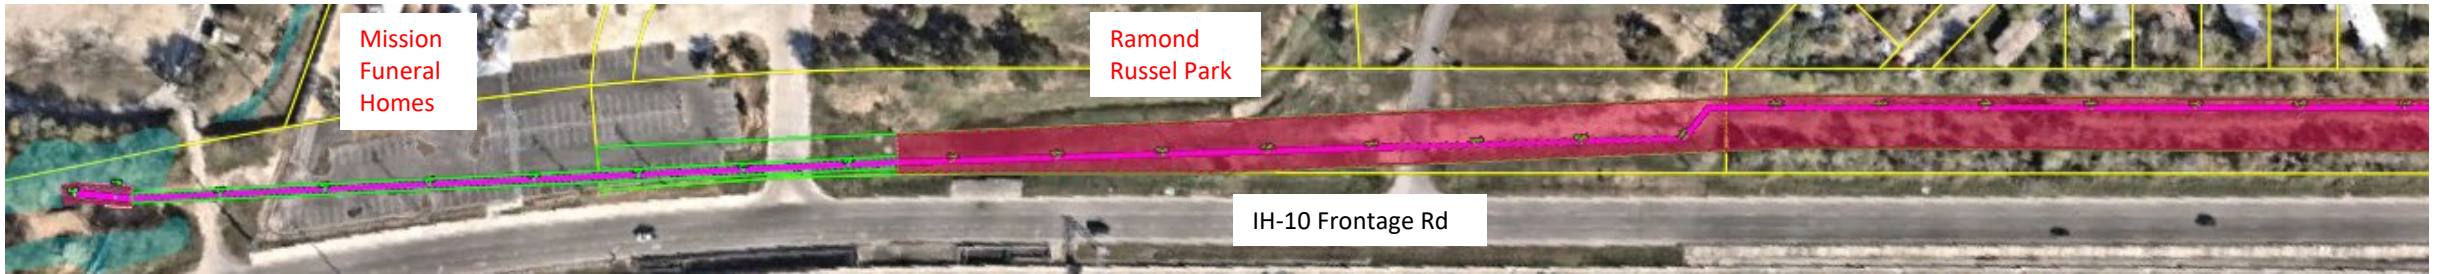



Project Areas

Old Camp Bullis Rd to BJ's Restaurant

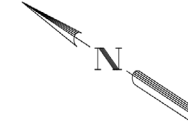



Legend

Project Area

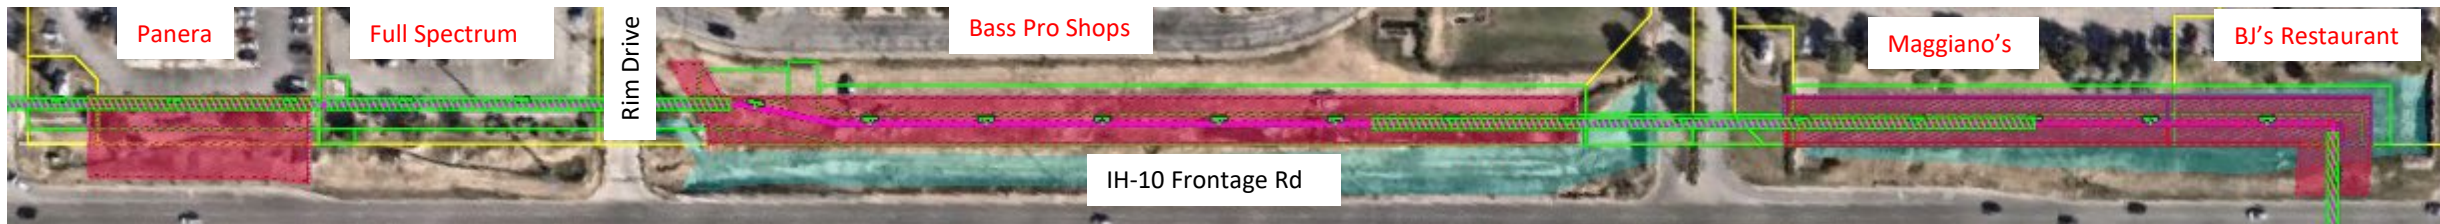
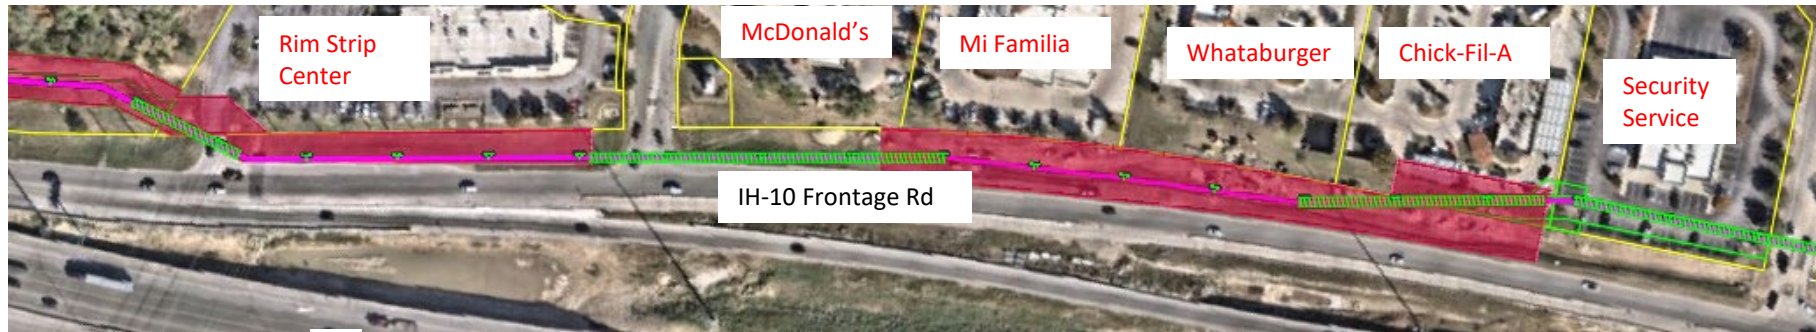


Project Areas

BJ's Restaurant to Booster Station

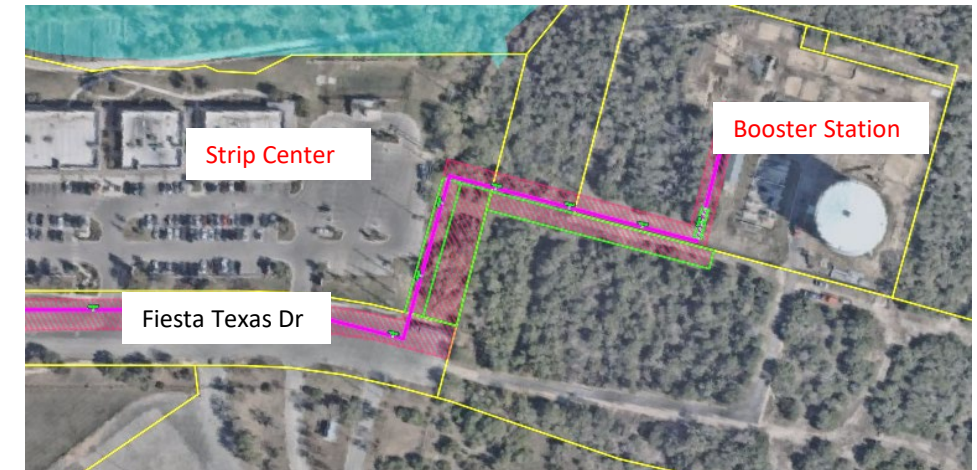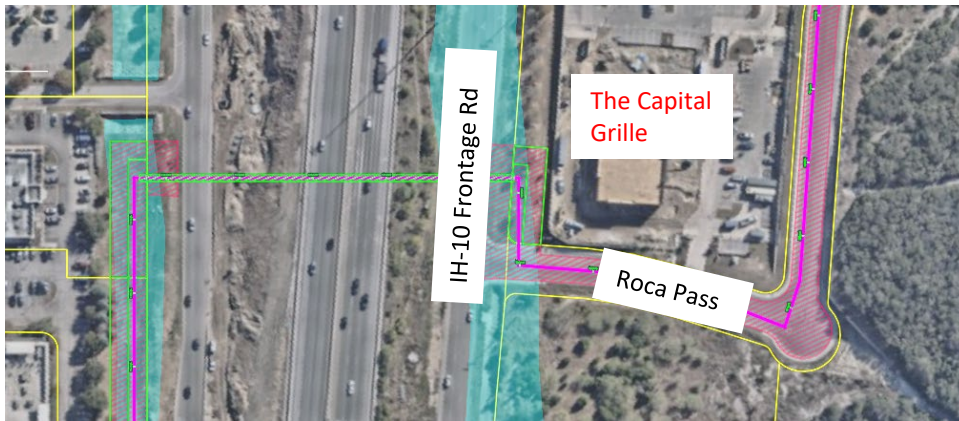

Traffic Control at Fiesta Texas Dr and Roca Pass

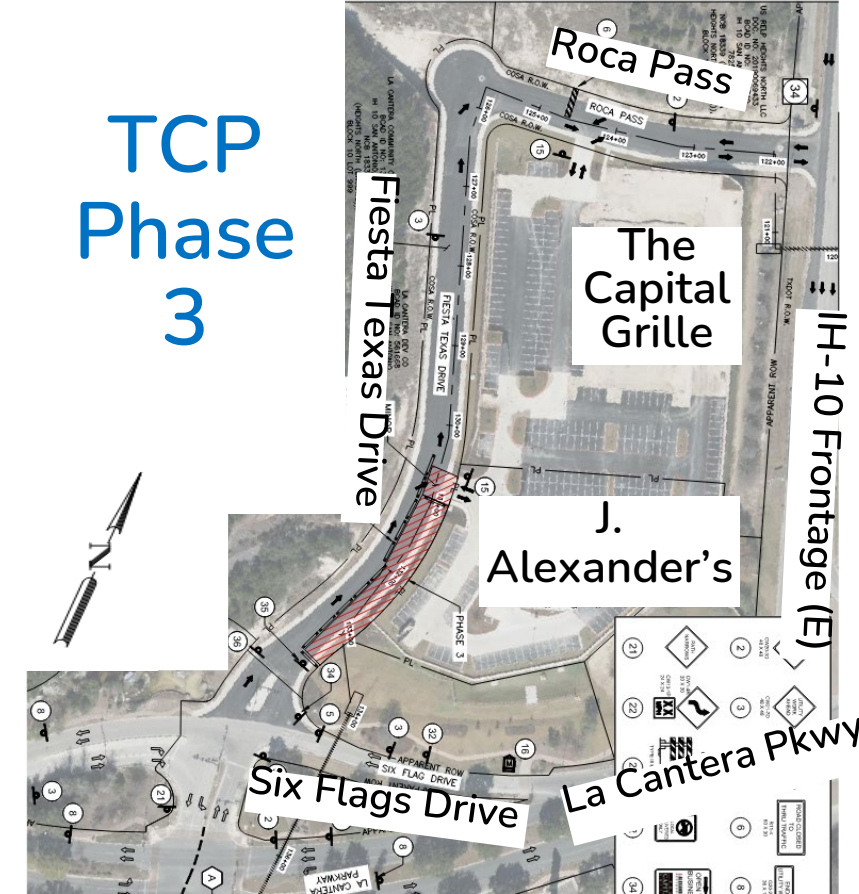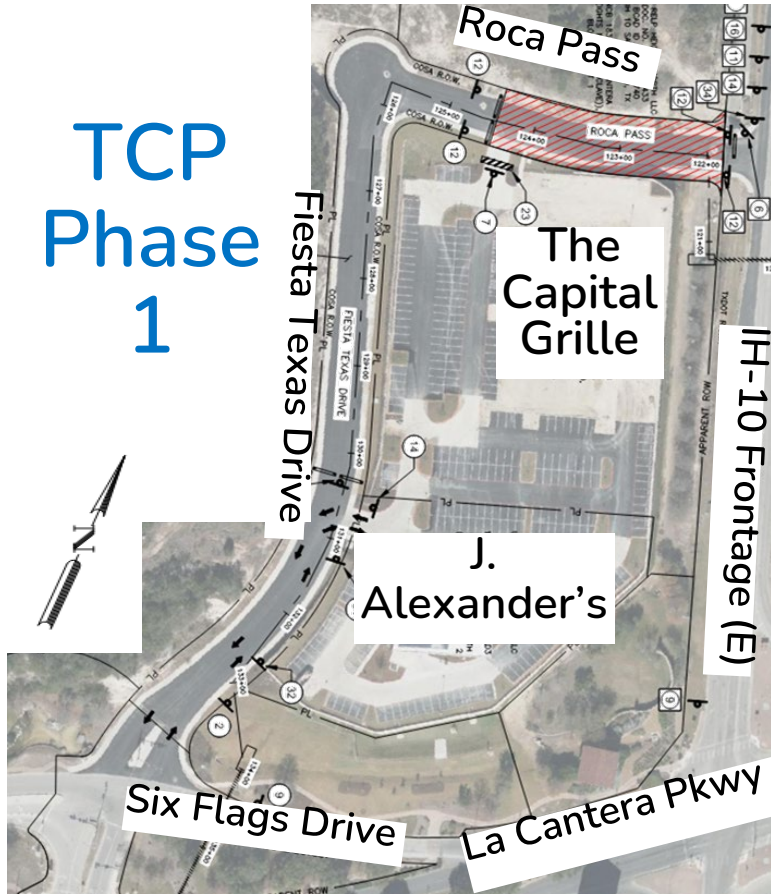

LANE CLOSURE

Points of Contact

Construction Contractor

Brandon Meyer

Construction Contractor

S.J. Louis Construction of
Texas, Ltd.

BrandonM@SJLouis.com

979-540-7620

SAWS Inspections

Construction Inspector

Manuel Donovan

San Antonio Water System

Manuel.Donovan@saws.org

210-844-9169

SAWS External Relations

Byron Gipson

San Antonio Water System

Byron.Gipson@saws.org

210-233-2977

SAWS Engineering

Patrick O'Connor

San Antonio Water System

Patrick.OConnor@saws.org

210-233-3020

Questions?